

Quality by Design
Computer-Aided Architectural
and Commercial Drafting
50 EAST MAIN STREET, SUITE 114 THOMASVILLE, NC 27360
(336) 472-9430 FAX (336) 472-0178 E-MAIL: draftplan@car.com


CWC CAR WASH PROJECT FOR
STEVE EVERHART
WINSTON SALEM, N C

PROPERTY OF
CAR WASH CONCEPTS
50 East Main Street
Thomasville, NC 27360
(800) 733-9760


(336) 475-0522

DATE 2/3/98
DRAWN BY: DAF
SCALE: AS NOTED
REVISED:
APPROVED:


Sheet No.
CWC 3

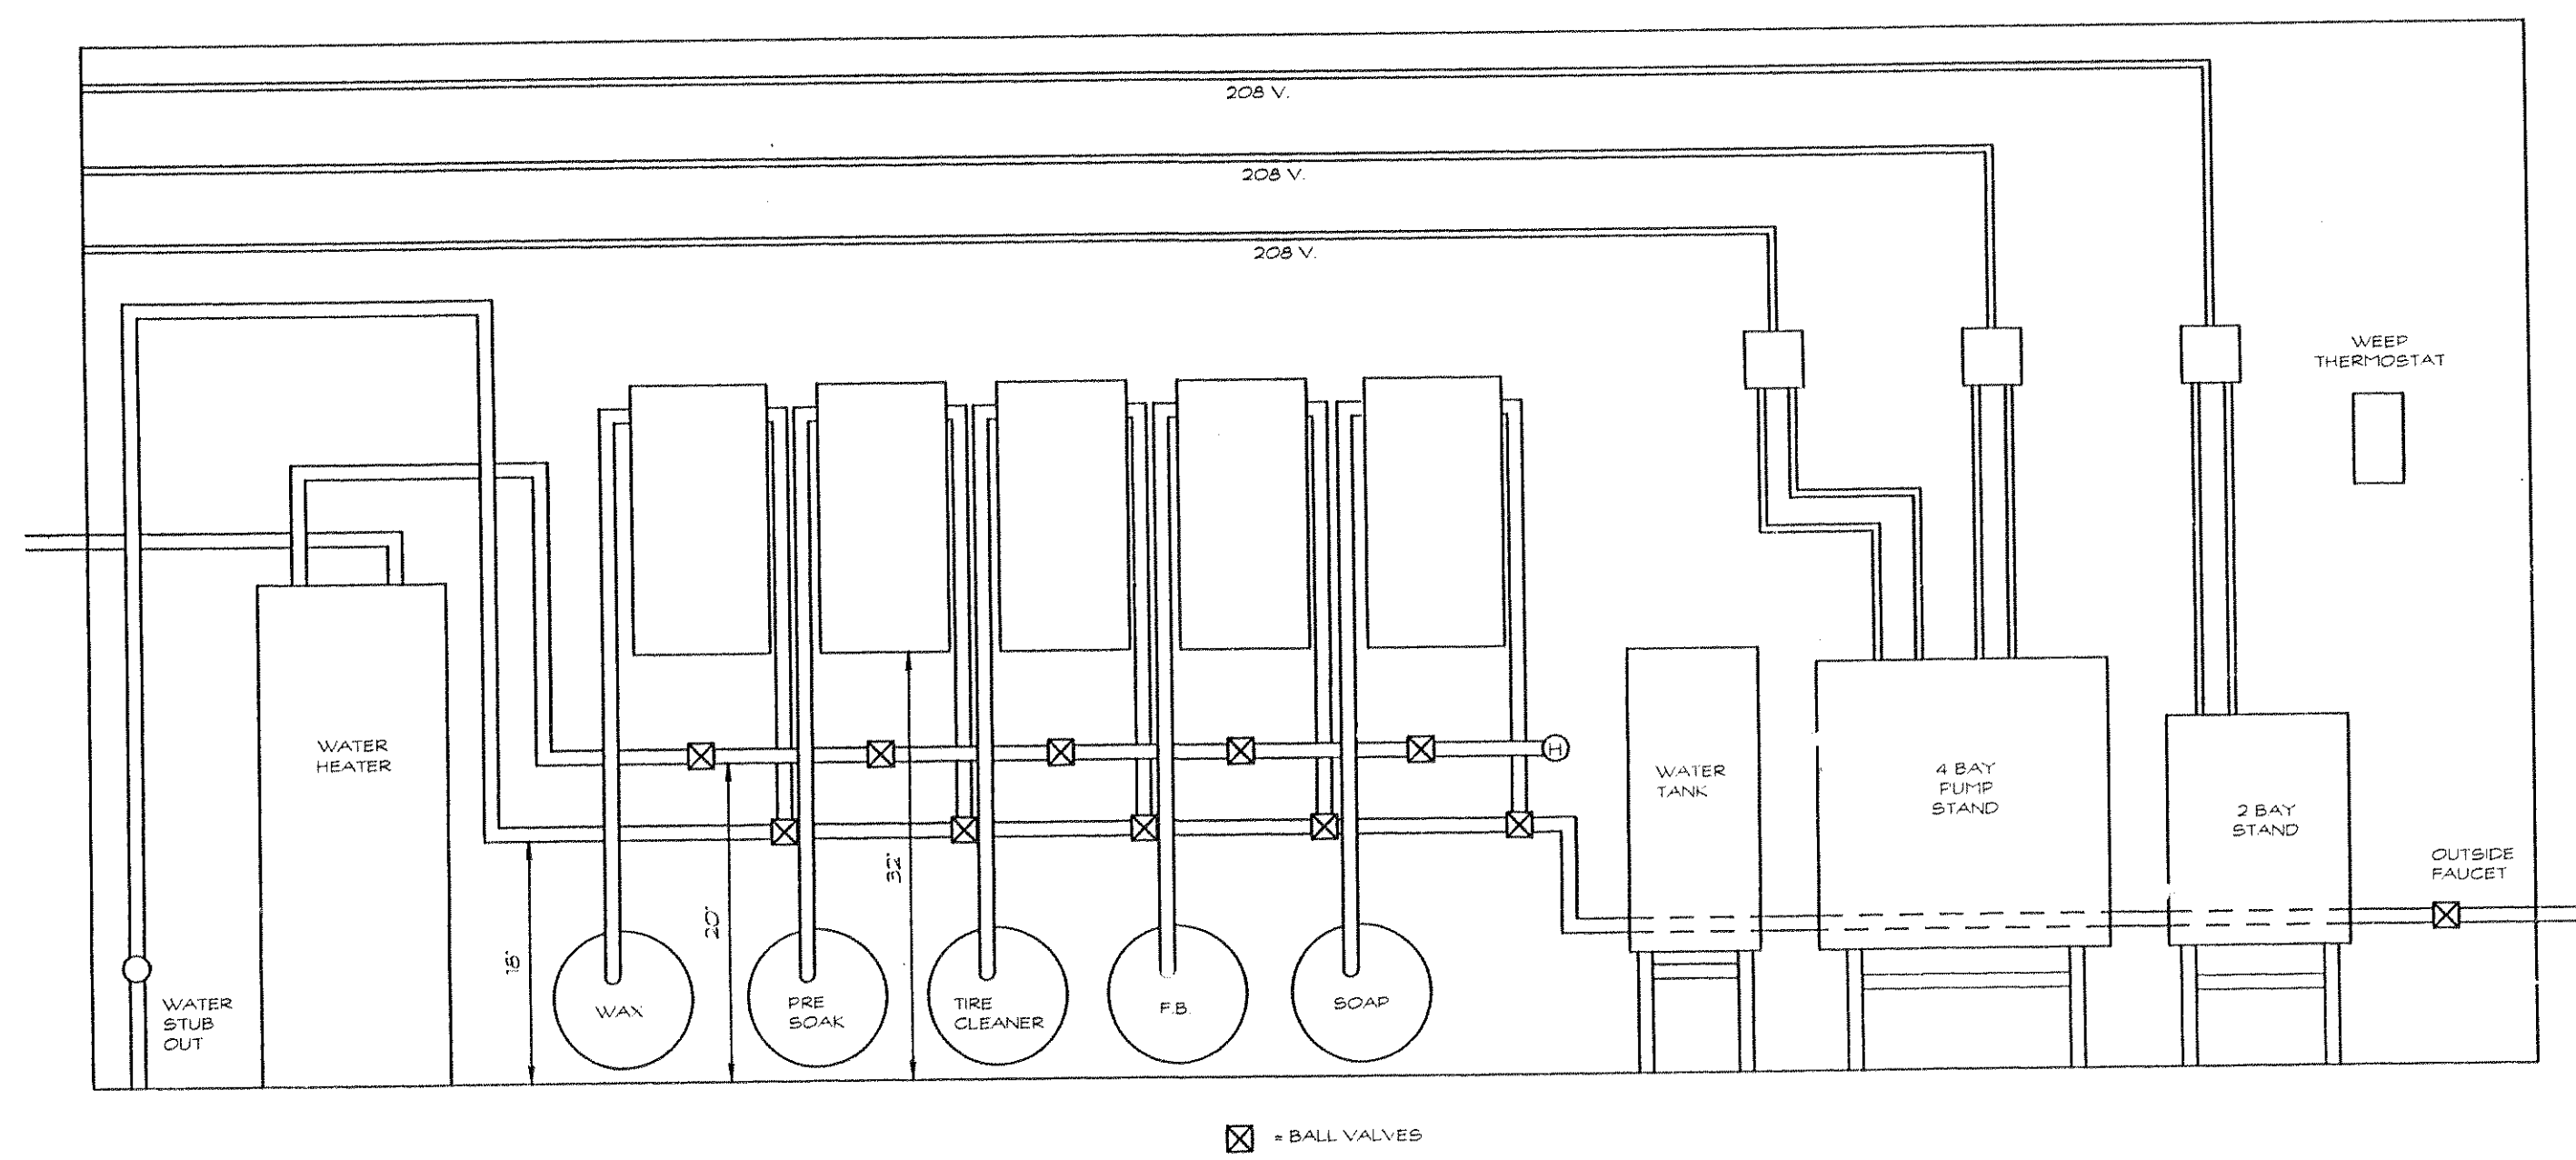

1
CW3

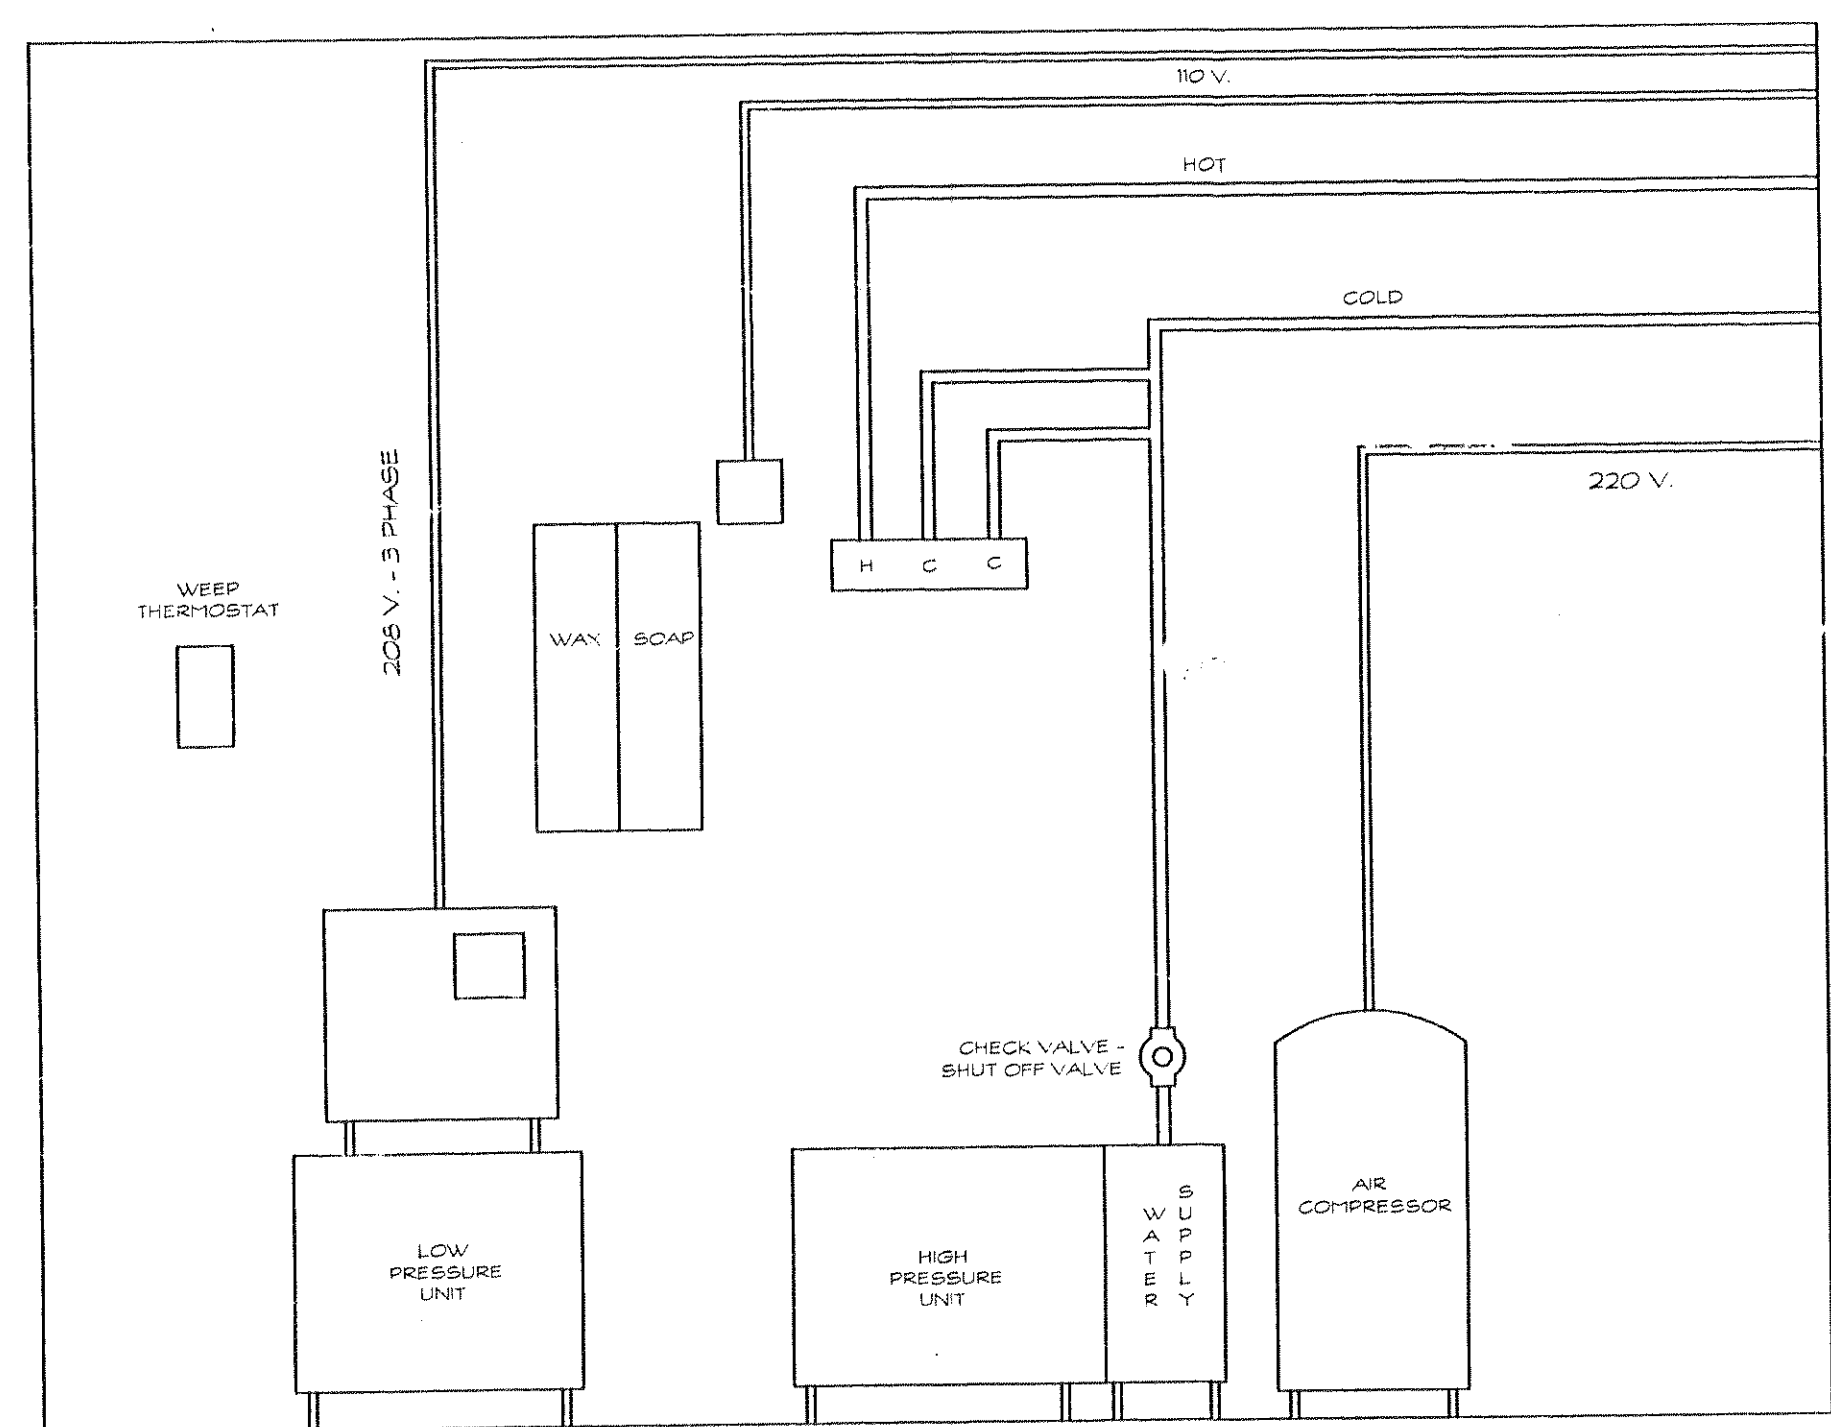

2
CW3
CARWASH 3

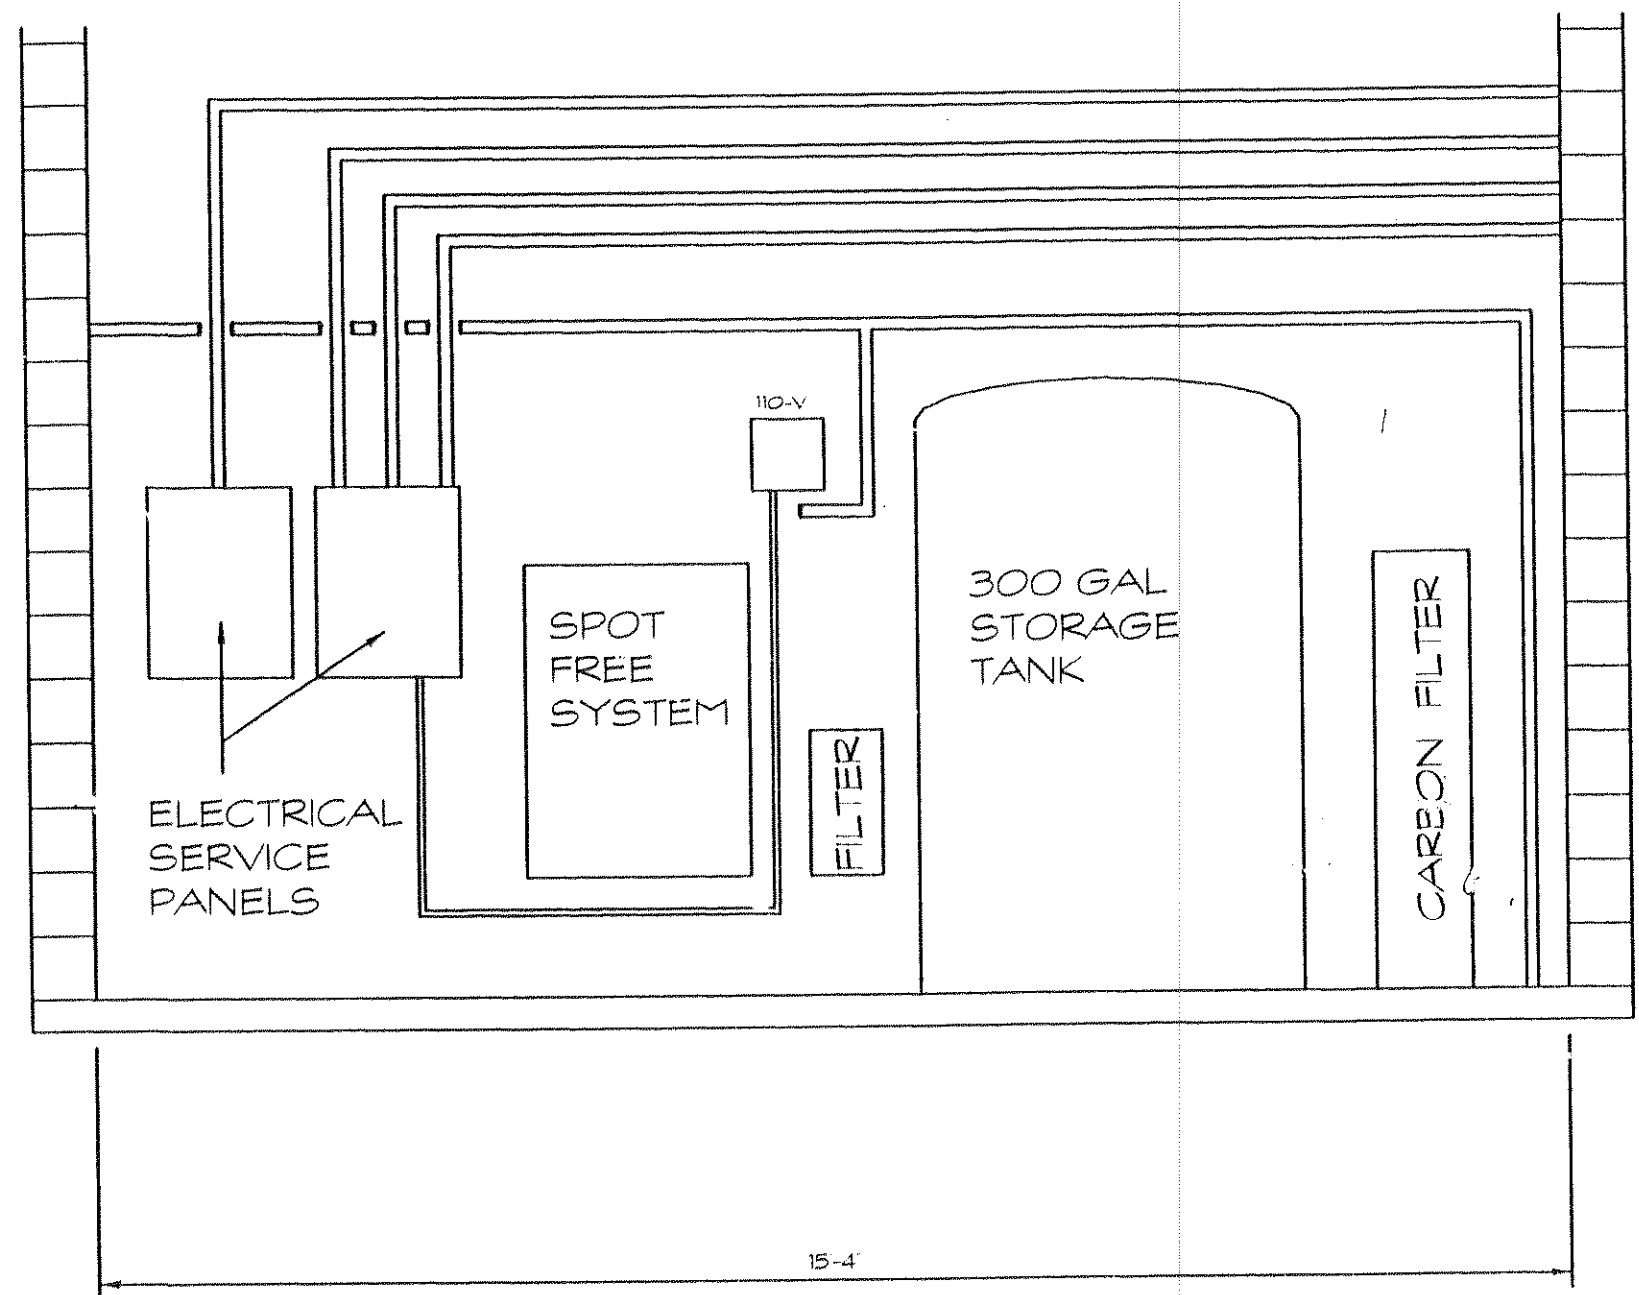

3
CW3

ELEVATIONS (EQUIPMENT ROOM)