



THESE DRAWINGS AND THE IMAGES AND INFORMATION CONTAINED HEREIN ARE THE PROPERTY OF CARWASH CONCEPTS AND MAY NOT BE DUPLICATED OR REPRODUCED IN ANY FORM WITHOUT THE WRITTEN PERMISSION OF CARWASH CONCEPTS.

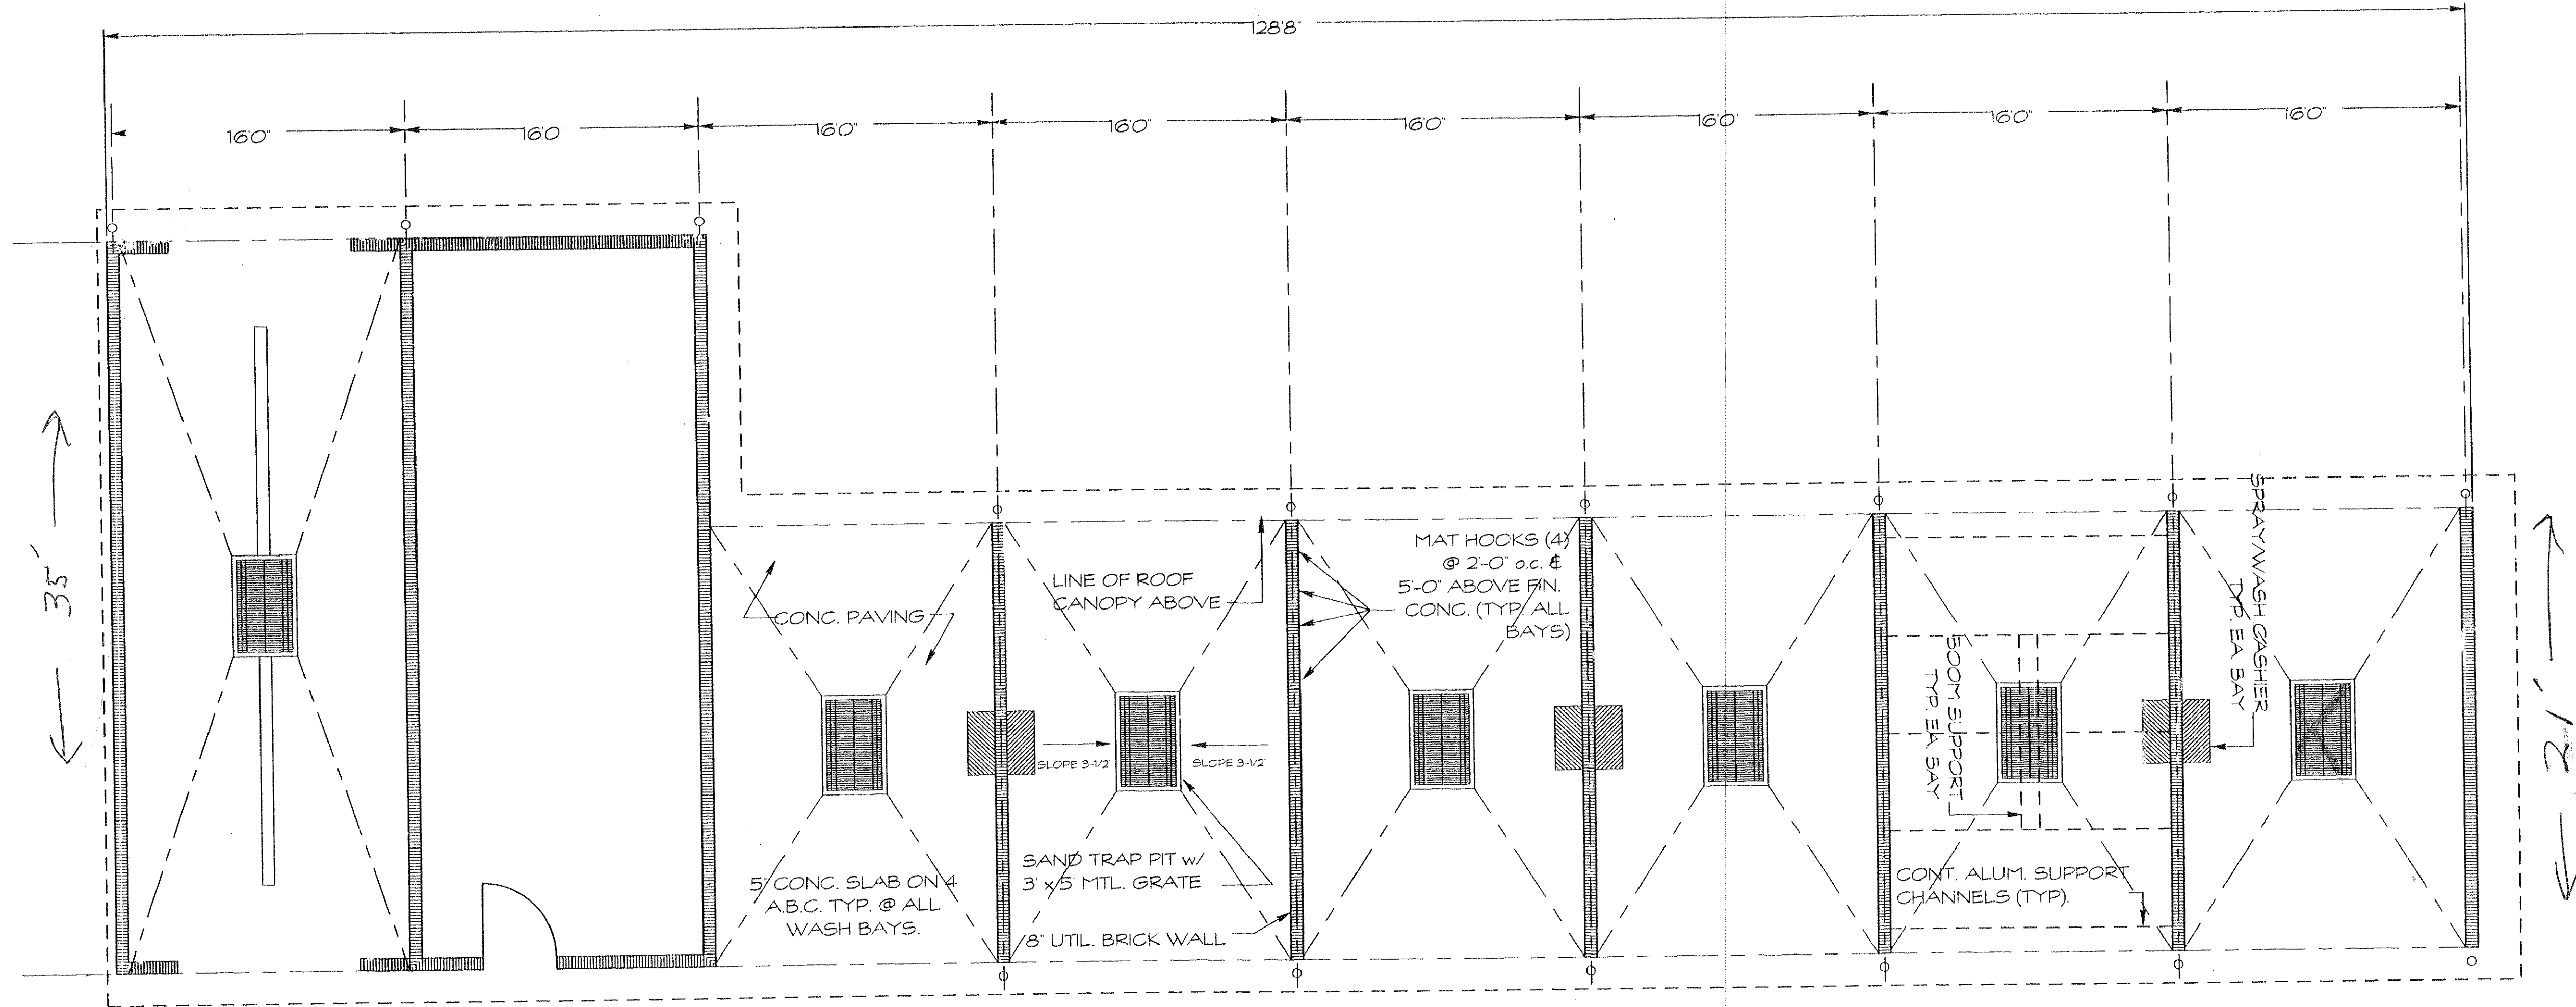

EVERHART INVESTMENTS
W.S.

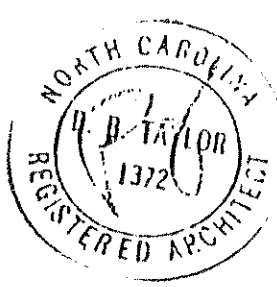

Quality by Design
Computer-Aided Architectural
and Commercial Drafting
50 EAST MAIN STREET, SUITE 114 THOMASVILLE, NC 27360
(336) 472-9450 FAX (336) 472-0178 E-MAIL: draftsp@qad.com

CWC CAR WASH PROJECT FOR
STEVE EVERHART
WINSTON SALEM, N C

PLAN JEN

PROPERTY OF
CAR WASH CONCEPTS
50 East Main Street
Thomasville, NC 27360
(336) 475-0522 (800) 733-9760

DATE 2/3/98
DRAWN BY: DAF
SCALE: AS NOTED
REVISED:
APPROVED:

Sheet No.
1
CWC 1