

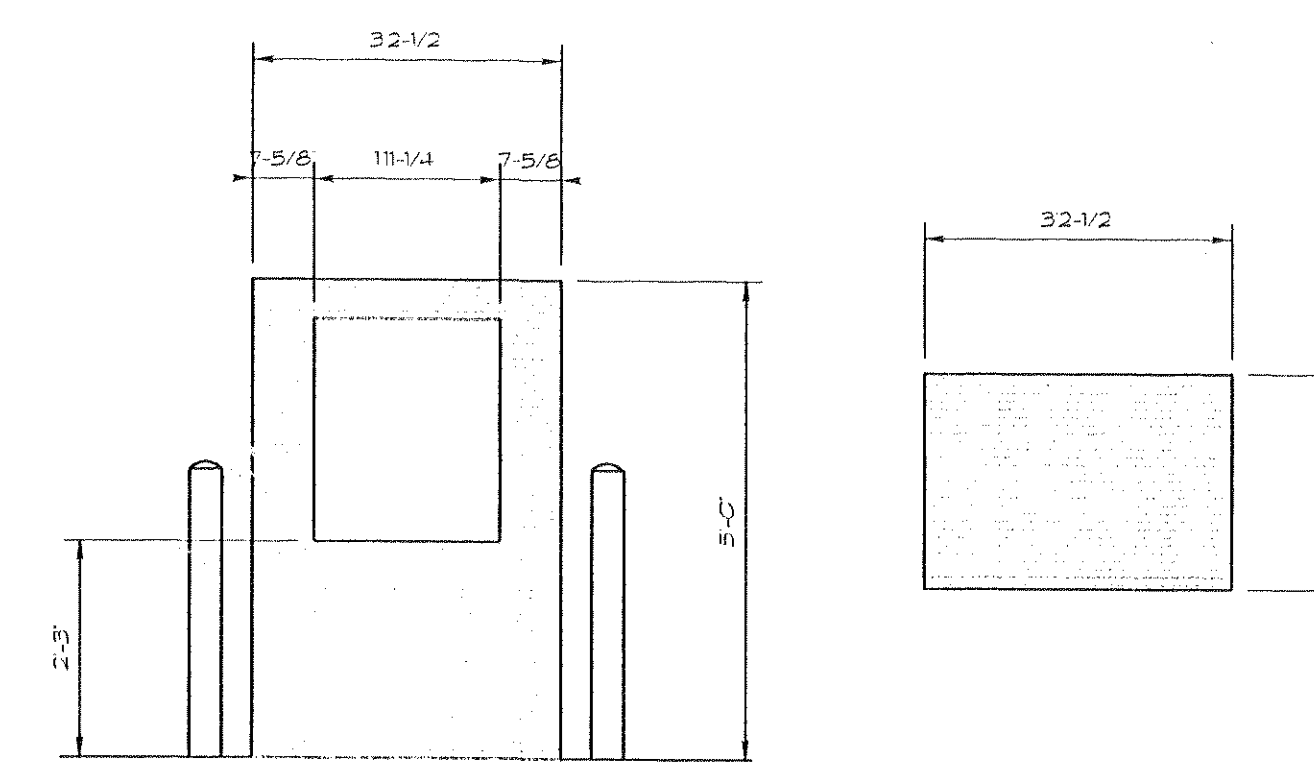


**B** **GUARD POST @ VACUUM**  
Scale: 1/2" = 1'-0"

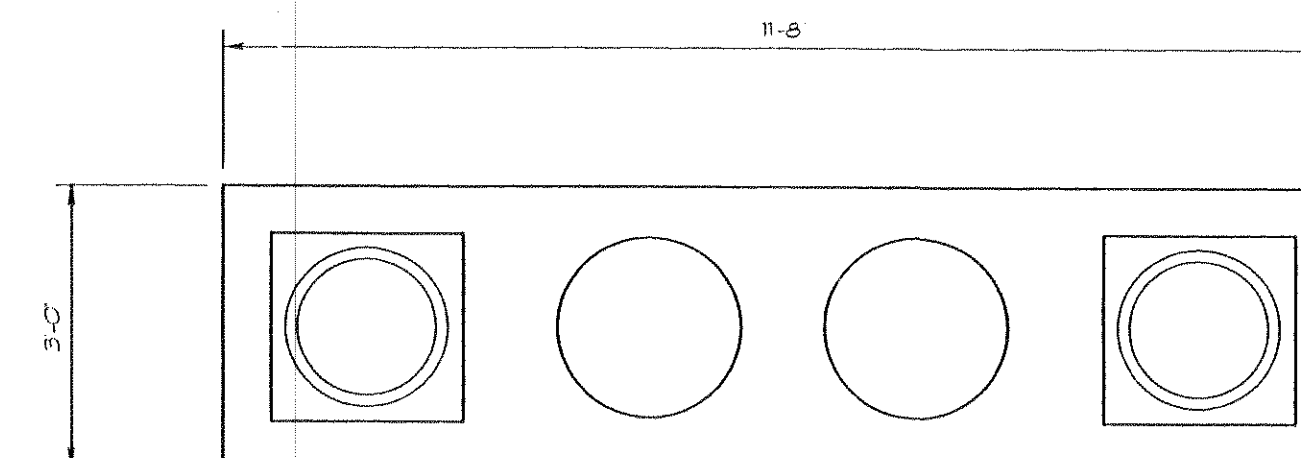

## GENERAL DETAILS

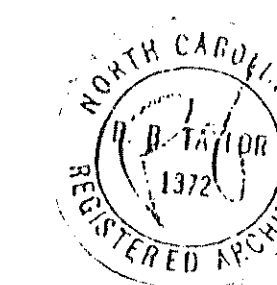

**Quality by Design**  
Computer-Aided Architectural  
and Commercial Drafting

150 EAST MAIN STREET, SUITE 114 THOMASVILLE, NC 27360  
 (336) 472-9430 FAX (336) 472-0178 E-MAIL: [drafftapien@aol.com](mailto:drafftapien@aol.com)  
 and Commercial Drapery

**STEVE EVERHART**  
**WINSTON SALEM, NC**

(800) 733-9760

PROPERTY OF  
**CAR WASH CONCEPTS**

50 East Main Street  
Thomasville, NC 27360

(336) 475-0522

DATE 2/3/98

DRAWN BY: DA

SCALE: AS NOTED

REVISÉ:

APPROVED:

Sheet N

② ✓  
CWC